

12

11

10

9

8

7

6

5

4

3

2

1

**DRAFT - NOT FOR  
CONSTRUCTION**

Version	Issue Name	Date

**DOUGLAS SCHOOL ADAPTIVE REUSE  
598 NORTH KENT STREET  
WINCHESTER, VA 22601**


Copyright 2021  
CJMW Architecture, P.A.

**GROUND FLOOR PLAN, WEST**

sheet

**12.07**

date: 1-27-2021  
commission: 19-1000  
drawn by:

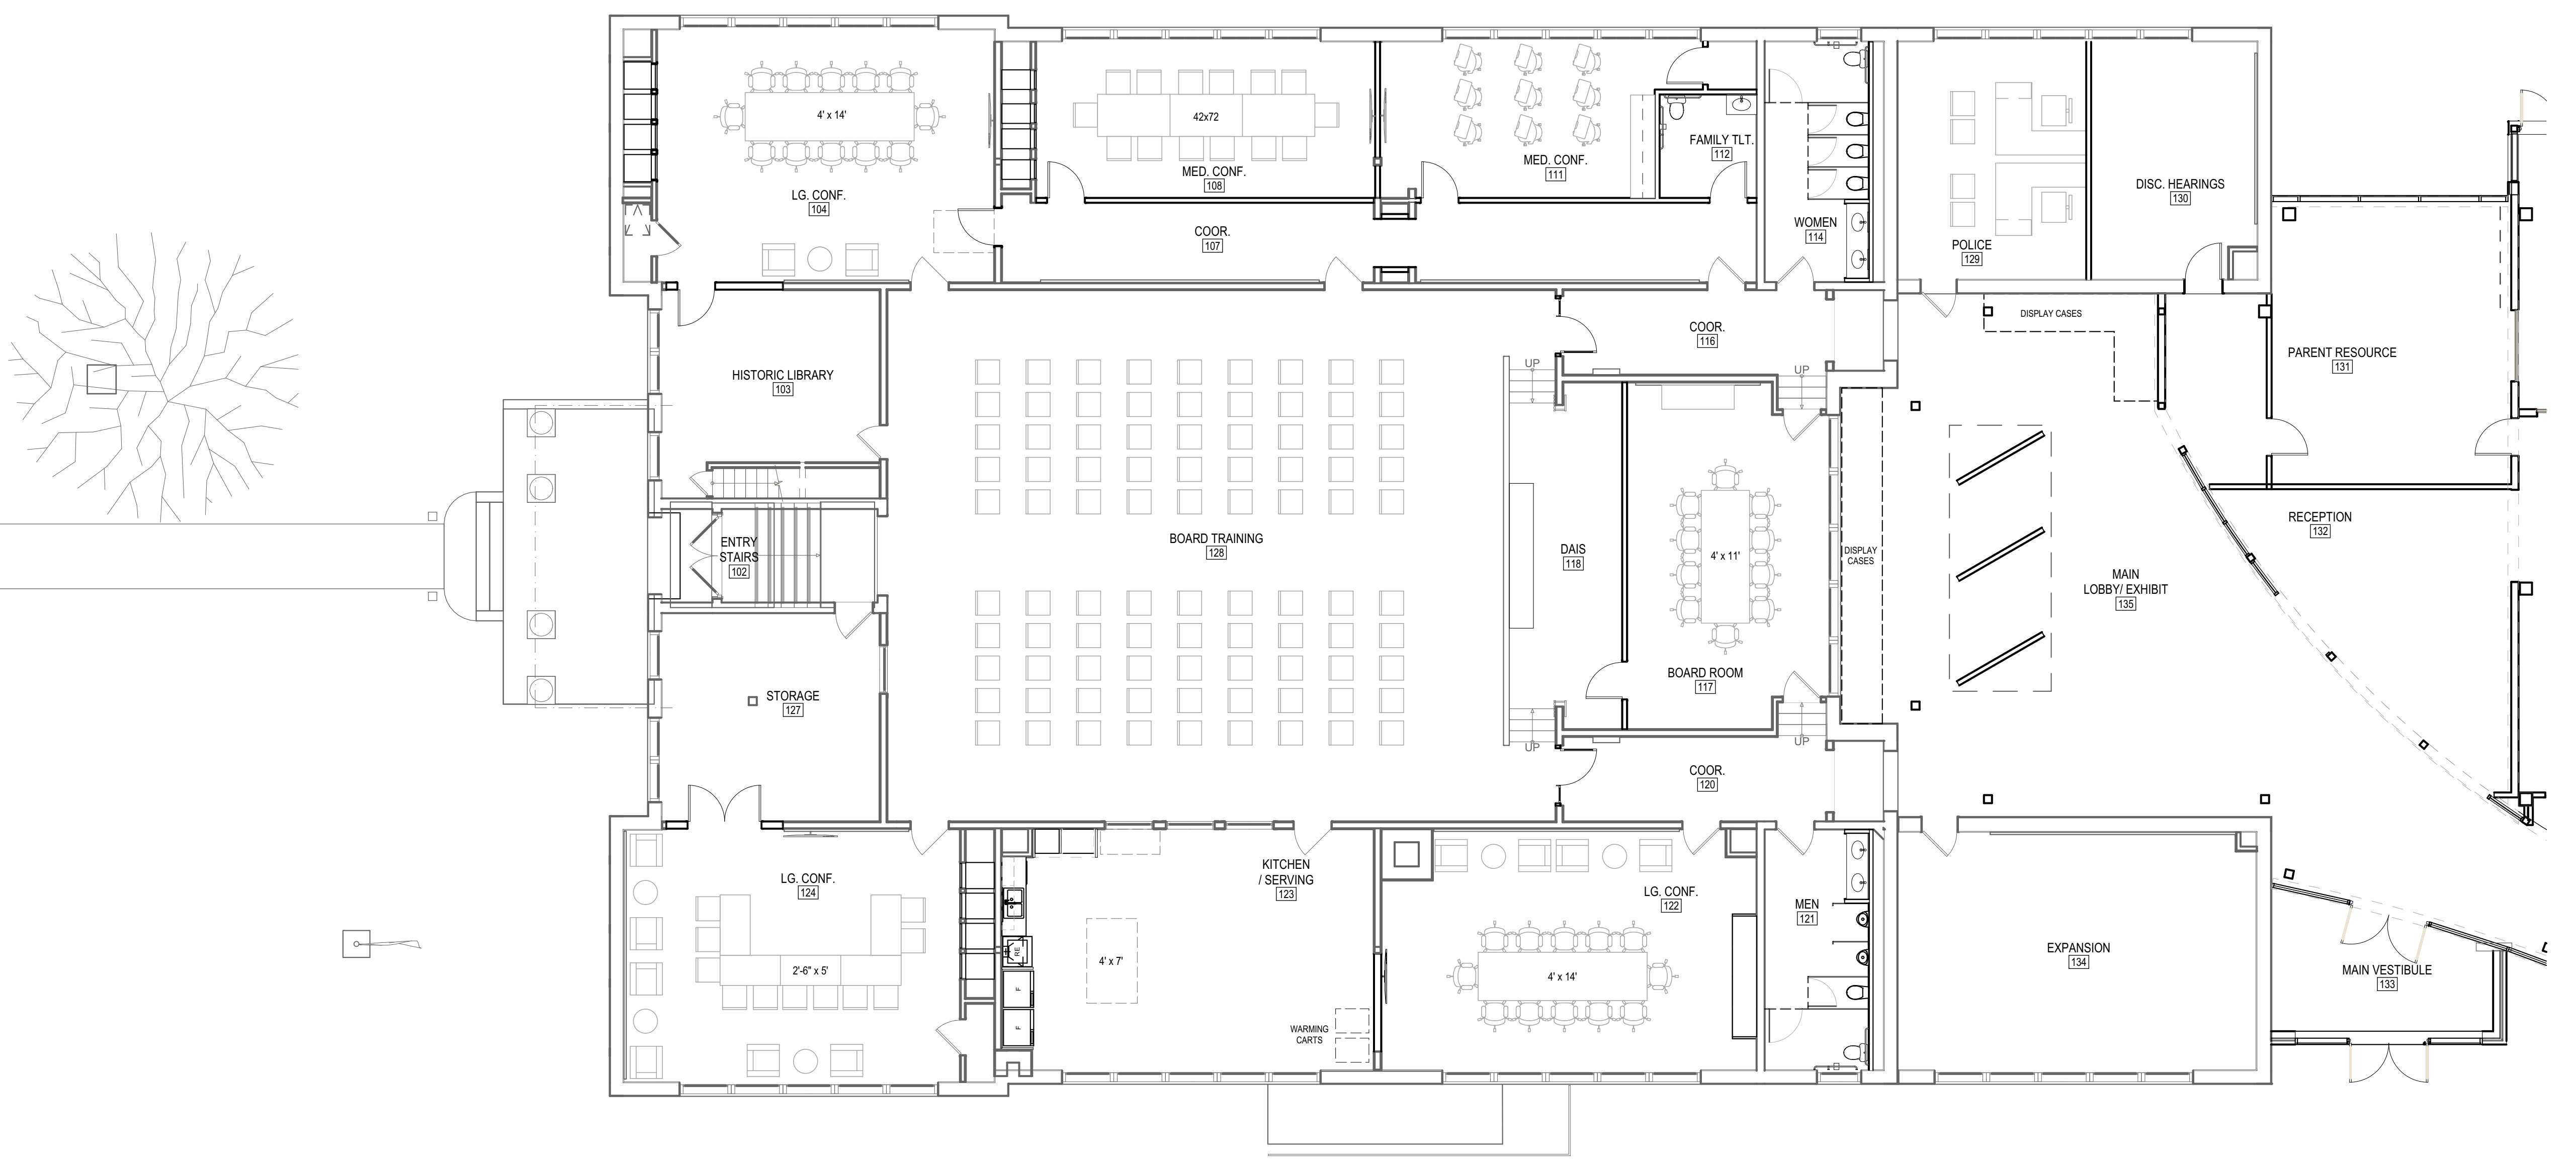

**1ST FLOOR NEW WORK PLAN - EXISTING BUILDING**

SCALE: 1/8" = 1'-0"

**A3**

©2021 CJMW Architecture, P.A. All Rights Reserved. This drawing is the property of CJMW Architecture, P.A. and is to be used for the project identified in the title block only. It is not to be used for any other project without the written consent of CJMW Architecture, P.A.



**DRAFT - NOT FOR  
CONSTRUCTION**

Version	Issue Name	Date

**DOUGLAS SCHOOL ADAPTIVE REUSE  
598 NORTH KENT STREET  
WINCHESTER, VA 22601**

**LEVEL 2 FLOOR PLAN & ROOF PLAN**

sheet

**12.09**

date: 1-27-2021

commission: 19-1080

drawn by: \_\_\_\_\_

**2ND FLOOR PLAN - ADDITION**  
SCALE: 1/8" = 1'-0"

**A1**

12 11 10 9 8 7 6 5 4 3 2 1  
H  
G  
F  
E  
D  
C  
B  
A

12 11 10 9 8 7 6 5 4 3 2 1  
H  
G  
F  
E  
D  
C  
B  
A

